



## EPB Plasterboard Fire Rated Systems


Composite Floor Deflection Head Details  
Wall Perpendicular to Profile Junction

Date: May 2025

Scale: 1:5

CAD File: EFS-251

Reference: EFS-251

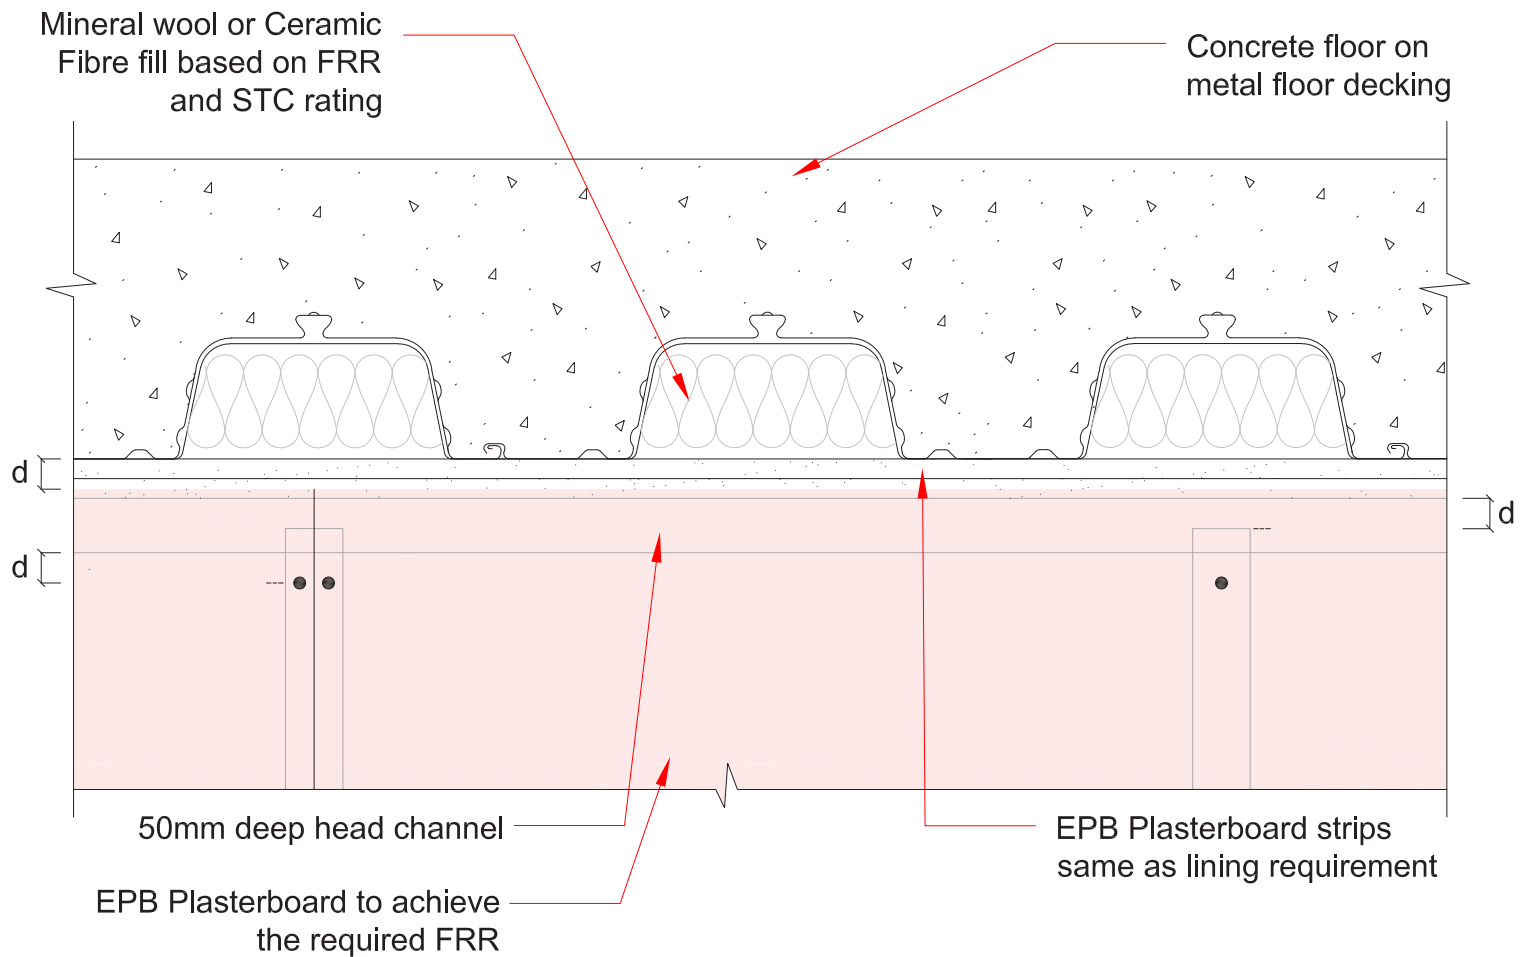

d = Deflection

Note: If Plasterboard cantilevered 75mm or more past the top screw then wall lining must be double layer