


Plan View

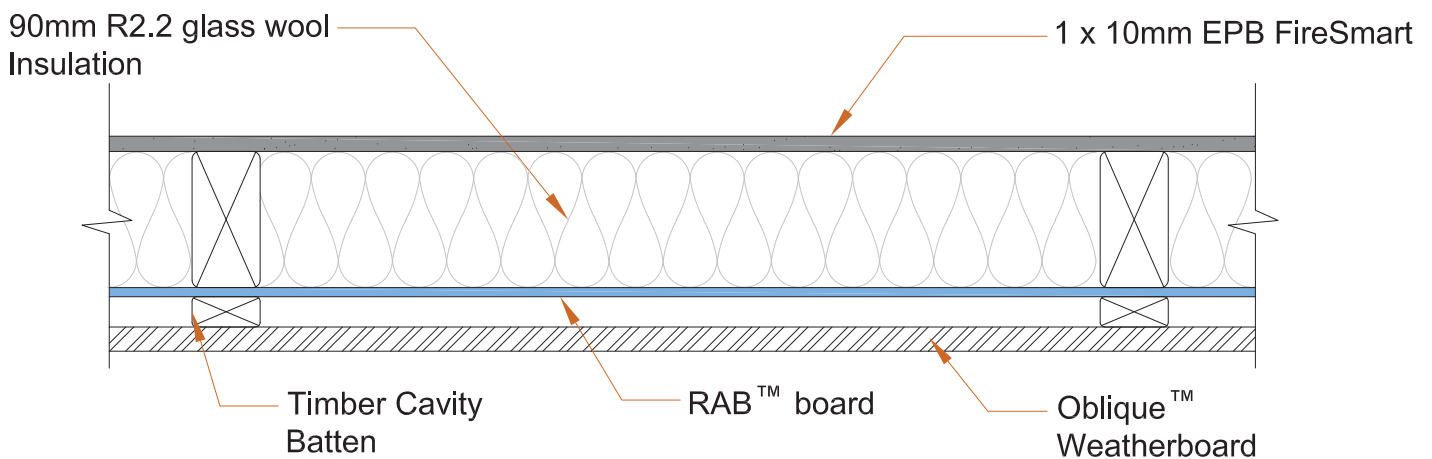

Plan View