



EPB & Fibre Cement Fire Rated Systems


EPB & James Hardie Axon™ Panel & RAB with CLD
Plan View

Date: May 2025

Scale: 1:5

System: EJRA1TL60

Reference: **200**

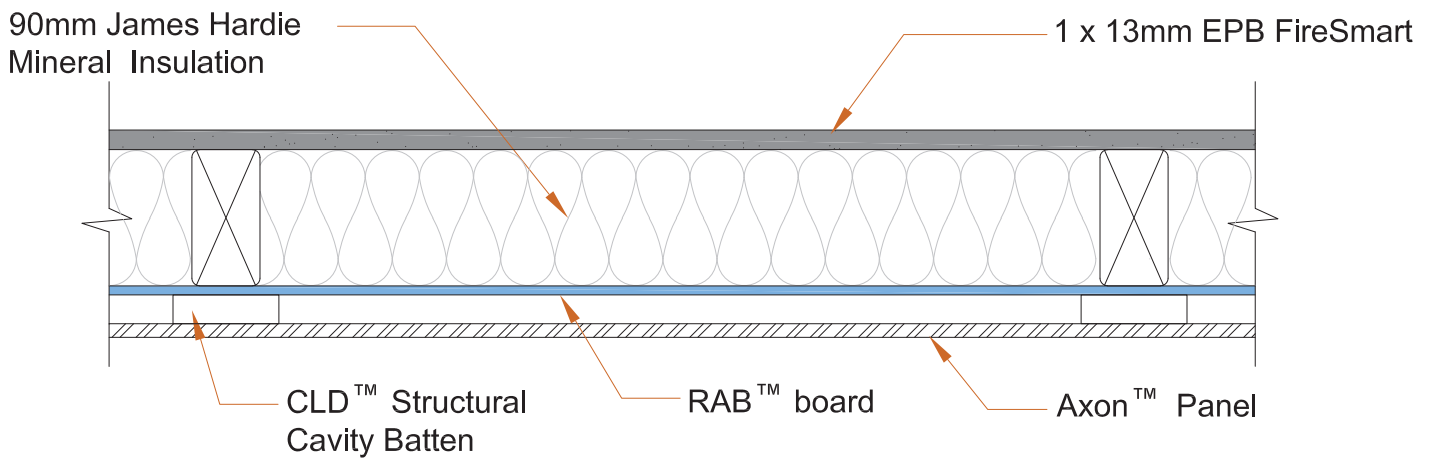

Plan View