


Plan View

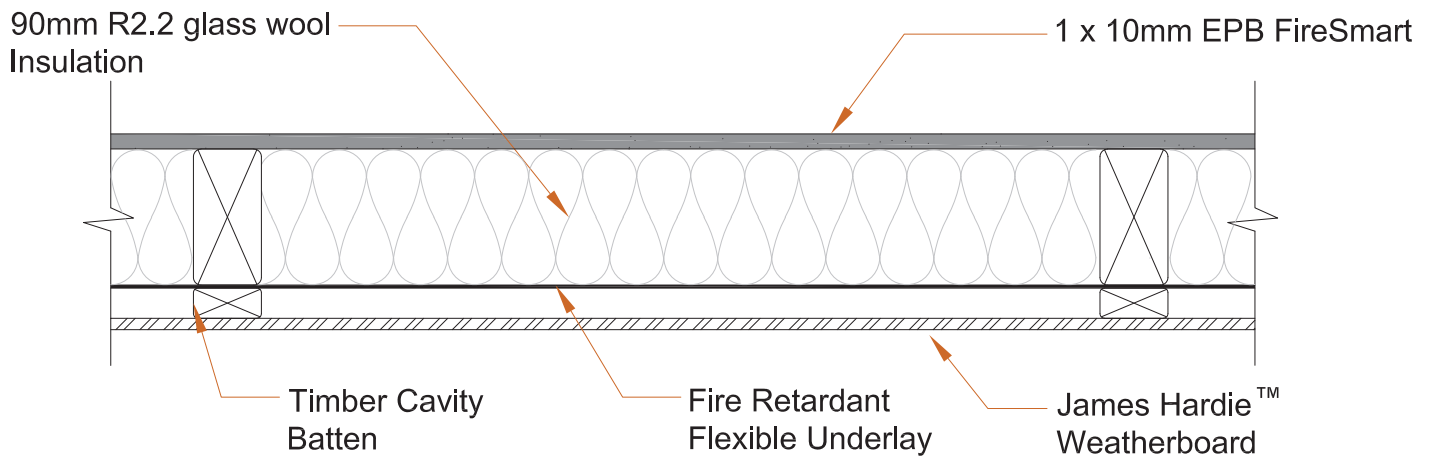

Plan View with Timber Cavity Batten